




- Notes:**
1. Drawing is as presented for illustrative purposes and guidance only.
 2. All dimensions are in metres unless otherwise stated.
 3. For Key Plan refer to B3553F05-0100-DR-XXXX.
 4. Where the Planning Application Boundary lies outside the Scheme Extent and land within the CPO, it has been presented only for information.
 5. Road markings have been shown indicatively only to present the developing scheme.

- KEY:**
- Proposed Road
 - Footway / Cycleway and Paved Areas
 - Proposed Verge
 - Proposed Earthworks
 - Proposed Pond
 - Traffic Island
 - Scheme boundary
 - Proposed individual trees to be planted at large size
 - Proposed native species hedgerow
 - Proposed woodland / screen planting
 - Proposed native shrubs
 - Existing Public Right of Way
 - Existing PRoW Proposed for Upgrade (Outside current Scheme)
 - Planning Application Boundary
 - Amenity shrub and groundcover planting
 - Existing woodland/tree canopy to be retained

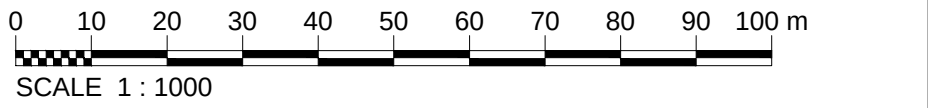

Rev.	Date	Description of revision	Drawn	Checked	Reviewed	Approved
-	-	-	-	-	-	-
-	-	-	-	-	-	-
P0	-	-	-	-	-	-

DRAWING STATUS
DESIGN & CONSTRUCT TENDER



Mark Rowe, Service Director, Highways
Seax House, Victoria Road South, Chelmsford, CM1 1QH.
Tel: 0345 6037631
© Essex County Council

SCHEME TITLE
M11 JUNCTION 7A

DRAWING TITLE
GENERAL ARRANGEMENT
LAYOUT PLAN
SHEET 1 OF 8

DESIGNED	DRAWN	CHECKED	REVIEWED	APPROVED
-	-	-	-	-
DATE	DATE	DATE	DATE	DATE
-	-	-	-	-

DRAWING UNITS U.N.O.
DIMENSIONS IN MILLIMETRES
LEVELS IN METRES

SCALE AT A1 (841X594mm)
1:1000

DRAWING No.
B3553F05-0100-DR-XXXX


REV.
P00



This drawing is not to be used in whole or part other than for the intended purpose and project as defined on this drawing. Refer to the contract for full terms and conditions.

This map is reproduced from Ordnance Survey material with the permission of Ordnance Survey on behalf of the Controller of Her Majesty's Stationery Office © Crown Copyright. Unauthorised reproduction infringes Crown Copyright and may lead to prosecution or civil proceedings. Essex County Council, 100019602, 2017

P:\WIP\Integrated Delivery\IS-Projects\Highways\M11 Junction 7A\9-Working\FY 2018-19\Coloured GA plan drawings\B3553F05-0100-DR-0001.dwg - B3553F05-200-DR-001 - 4/18/2019 5:01:45 PM - AHAMEDN

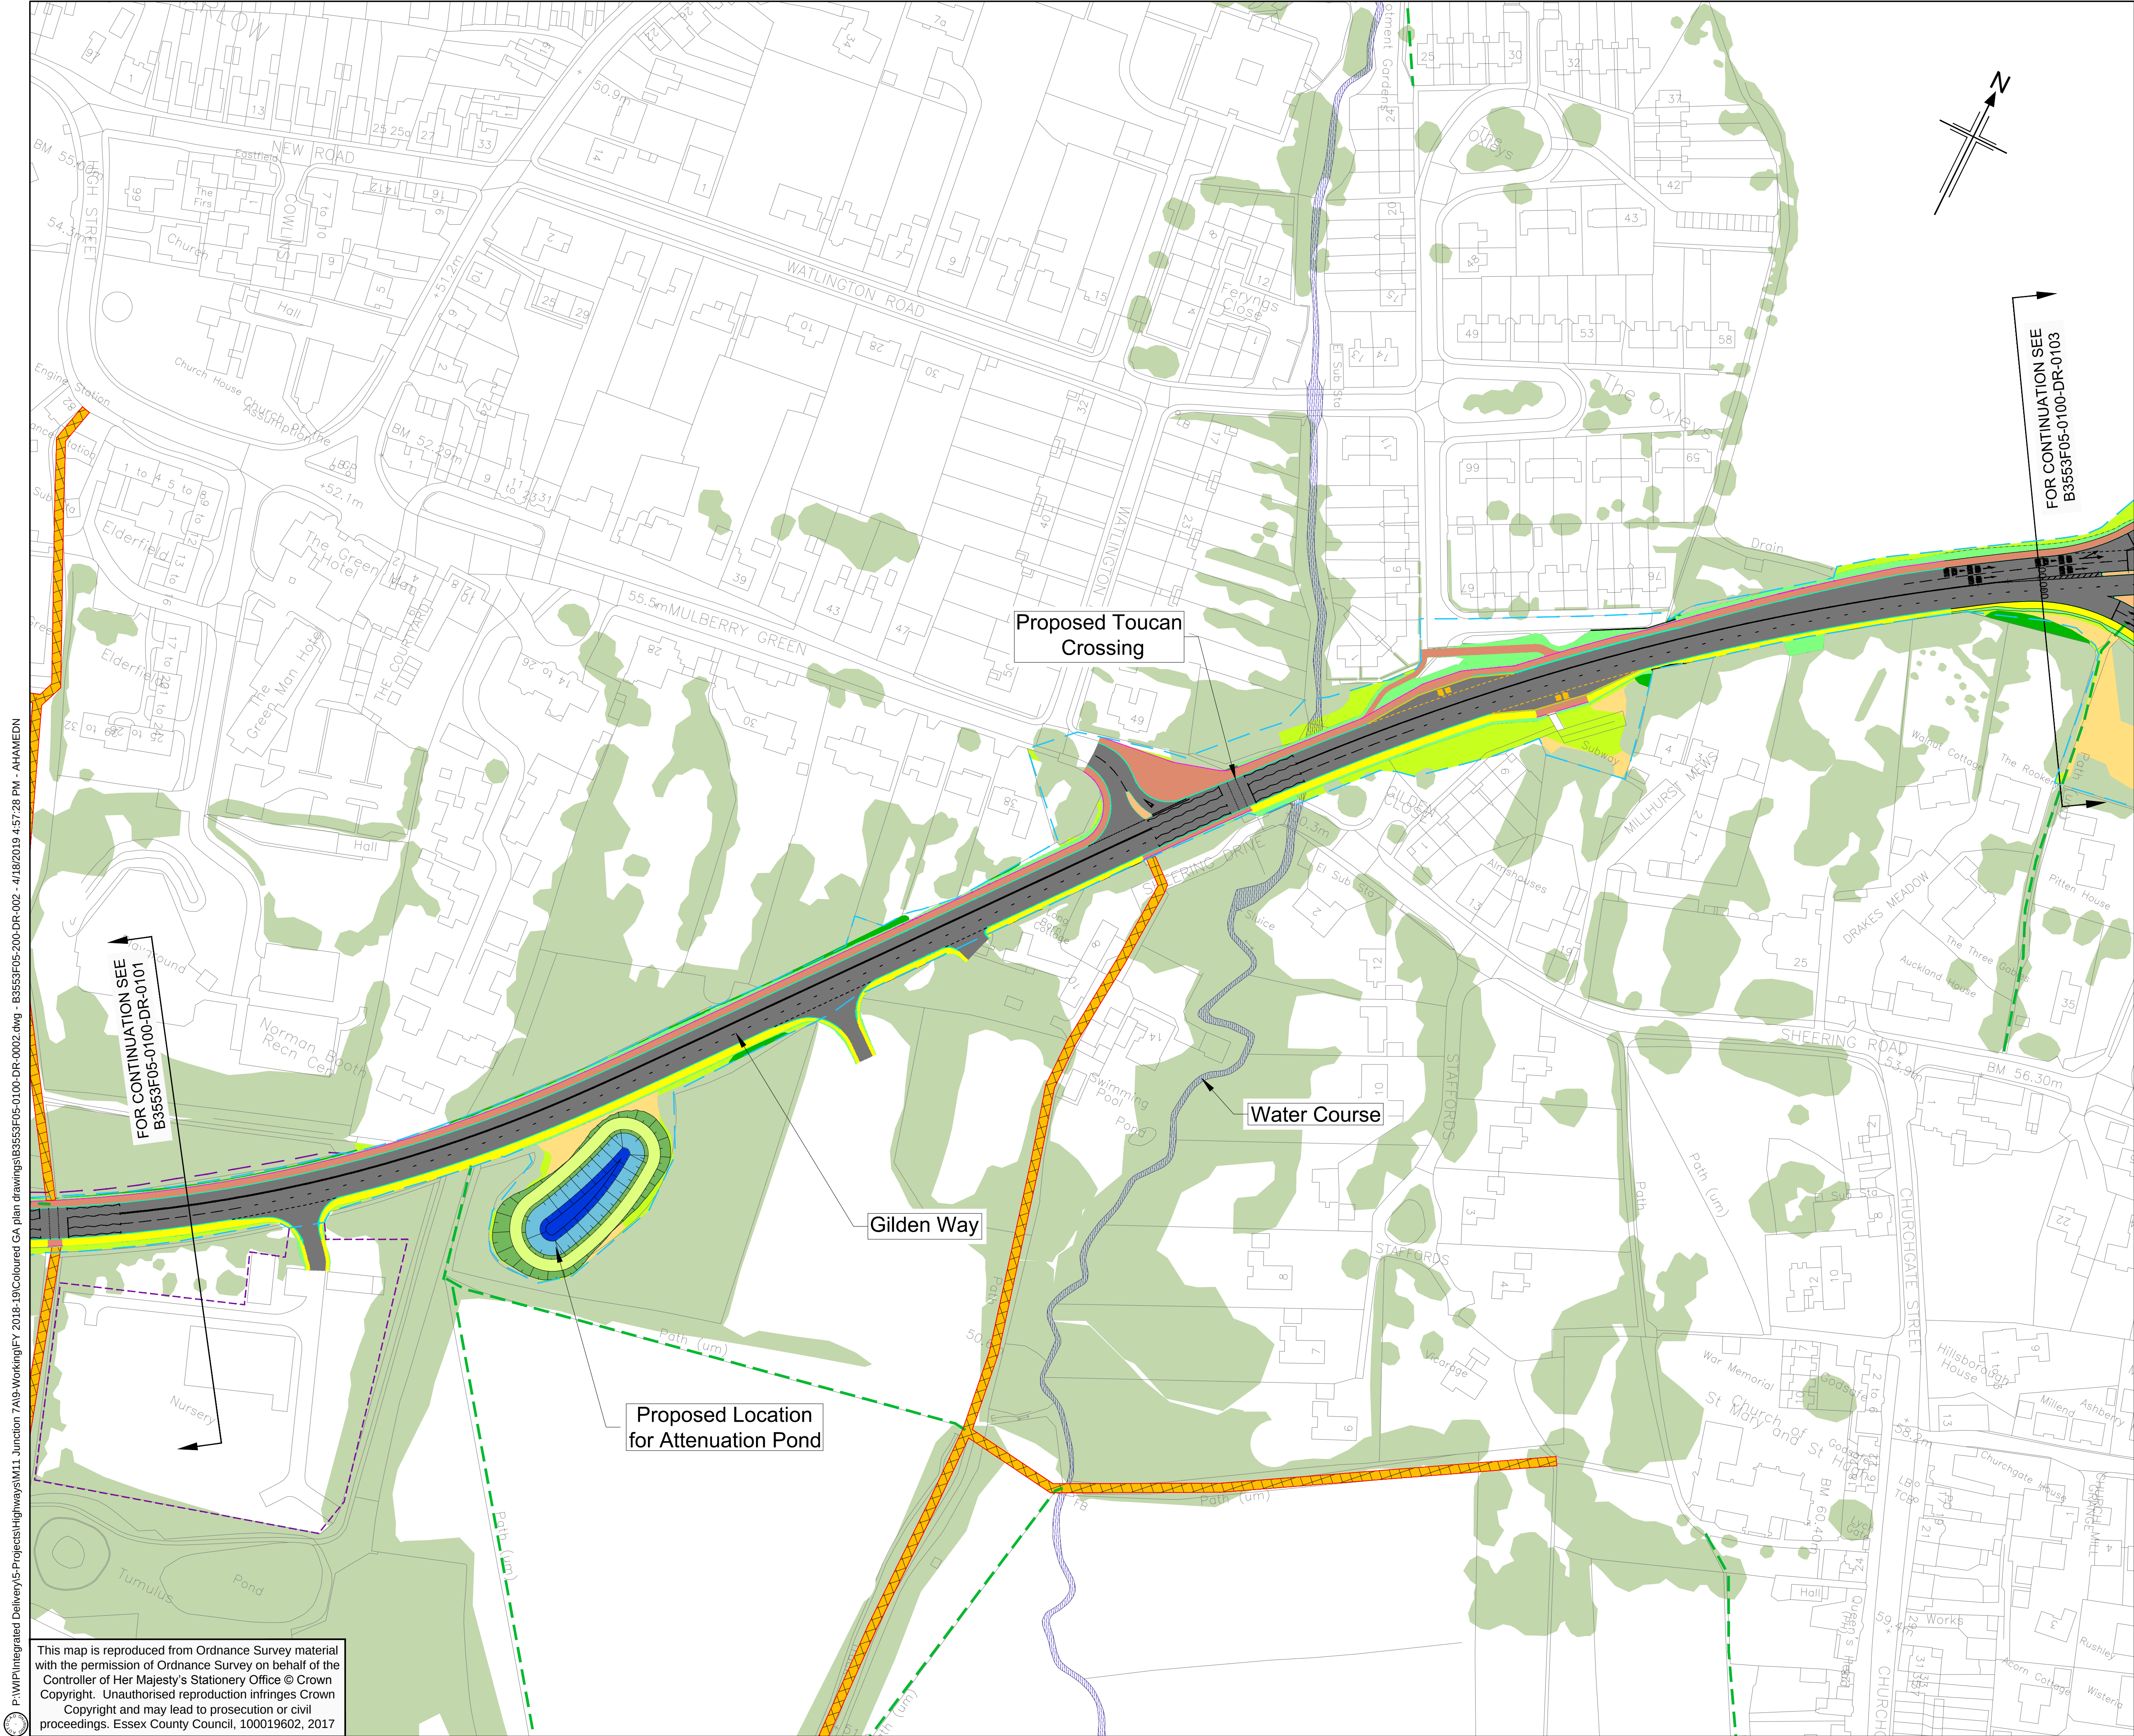

- Notes:**
1. Drawing is as presented for illustrative purposes and guidance only.
 2. All dimensions are in metres unless otherwise stated.
 3. For Key Plan refer to B3553F05-0100-DR-XXXX.
 4. Where the Planning Application Boundary lies outside the Scheme Extent and land within the CPO, it has been presented only for information.
 5. Road markings have been shown indicatively only to present the developing scheme.

- KEY:**
- Proposed Road
 - Footway / Cycleway and Paved Areas
 - Proposed Verge
 - Proposed Earthworks
 - Proposed Pond
 - Traffic Island
 - Scheme boundary
 - Proposed individual trees to be planted at large size
 - Proposed native species hedgerow
 - Proposed woodland / screen planting
 - Proposed native shrubs
 - Existing Public Right of Way
 - Existing PRoW Proposed for Upgrade (Outside current Scheme)
 - Planning Application Boundary
 - Amenity shrub and groundcover planting
 - Existing woodland/tree canopy to be retained

0 10 20 30 40 50 60 70 80 90 100 m
SCALE 1 : 1000

Rev.	Date	Description of revision	Drawn	Checked	Review'd	Approved
-	-	-	-	-	-	-
-	-	-	-	-	-	-
P0	-	-	-	-	-	-

DRAWING STATUS
DESIGN & CONSTRUCT TENDER



Mark Rowe, Service Director, Highways
Seax House, Victoria Road South, Chelmsford, CM1 1QH.
Tel: 0345 6037631
© Essex County Council

SCHEME TITLE
M11 JUNCTION 7A

DRAWING TITLE
GENERAL ARRANGEMENT
LAYOUT PLAN
SHEET 2 OF 8

DESIGNED	DRAWN	CHECKED	REVIEWED	APPROVED
-	-	-	-	-
DATE	DATE	DATE	DATE	DATE
-	-	-	-	-

DRAWING UNITS U.N.O.
DIMENSIONS IN MILLIMETRES
LEVELS IN METRES

SCALE AT A1 (841X594mm)
1:1000
DRAWING NO. B3553F05-0100-DR-XXXX
REV. P00



This drawing is not to be used in whole or part other than for the intended purpose and project as defined on this drawing. Refer to the contract for full terms and conditions.

P:\WIP\Integrated Delivery\IS-Projects\Highways\M11 Junction 7A\9-Working\TY 2018-19\Coloured\GA plan drawings\B3553F05-0100-DR-0002.dwg - B3553F05-200-DR-0002 - 4/18/2019 4:57:28 PM - AHAMEDN


This map is reproduced from Ordnance Survey material with the permission of Ordnance Survey on behalf of the Controller of Her Majesty's Stationery Office © Crown Copyright. Unauthorised reproduction infringes Crown Copyright and may lead to prosecution or civil proceedings. Essex County Council, 100019602, 2017



- Notes:
- Drawing is as presented for illustrative purposes and guidance only.
 - All dimensions are in metres unless otherwise stated.
 - For Key Plan refer to B3553F05-0100-DR-XXXX.
 - Where the Planning Application Boundary lies outside the Scheme Extent and land within the CPO, it has been presented only for information.
 - Road markings have been shown indicatively only to present the developing scheme.

KEY:

- Proposed Road
- Footway / Cycleway and Paved Areas
- Proposed Verge
- Proposed Earthworks
- Proposed Pond
- Traffic Island
- Scheme boundary
- Proposed individual trees to be planted at large size
- Proposed native species hedgerow
- Proposed woodland / screen planting
- Proposed native shrubs
- Existing Public Right of Way
- Existing PRoW Proposed for Upgrade (Outside current Scheme)
- Planning Application Boundary
- Amenity shrub and groundcover planting
- Existing woodland/tree canopy to be retained

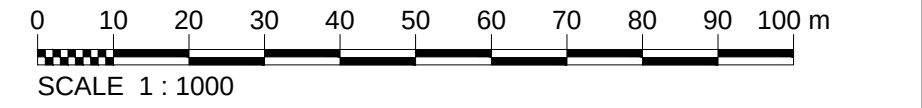

Rev.	Date	Description of revision	Drawn	Checked	Reviewed	Approved
-	-	-	-	-	-	-
-	-	-	-	-	-	-
P0	-	-	-	-	-	-

DESIGN & CONSTRUCT TENDER



Mark Rowe, Service Director, Highways
Seax House, Victoria Road South, Chelmsford, CM1 1QH.
Tel: 0345 6037631 © Essex County Council

M11 JUNCTION 7A

GENERAL ARRANGEMENT
LAYOUT PLAN
SHEET 3 OF 8

DESIGNED	DRAWN	CHECKED	REVIEWED	APPROVED
-	-	-	-	-
DATE	DATE	DATE	DATE	DATE
-	-	-	-	-


DRAWING UNITS U.N.O.
DIMENSIONS IN MILLIMETRES
LEVELS IN METRES

SCALE AT A1 (841X594mm)
1:1000

DRAWING No. B3553F05-0100-DR-0103 REV. P00




This drawing is not to be used in whole or part other than for the intended purpose and project as defined on this drawing. Refer to the contract for full terms and conditions.

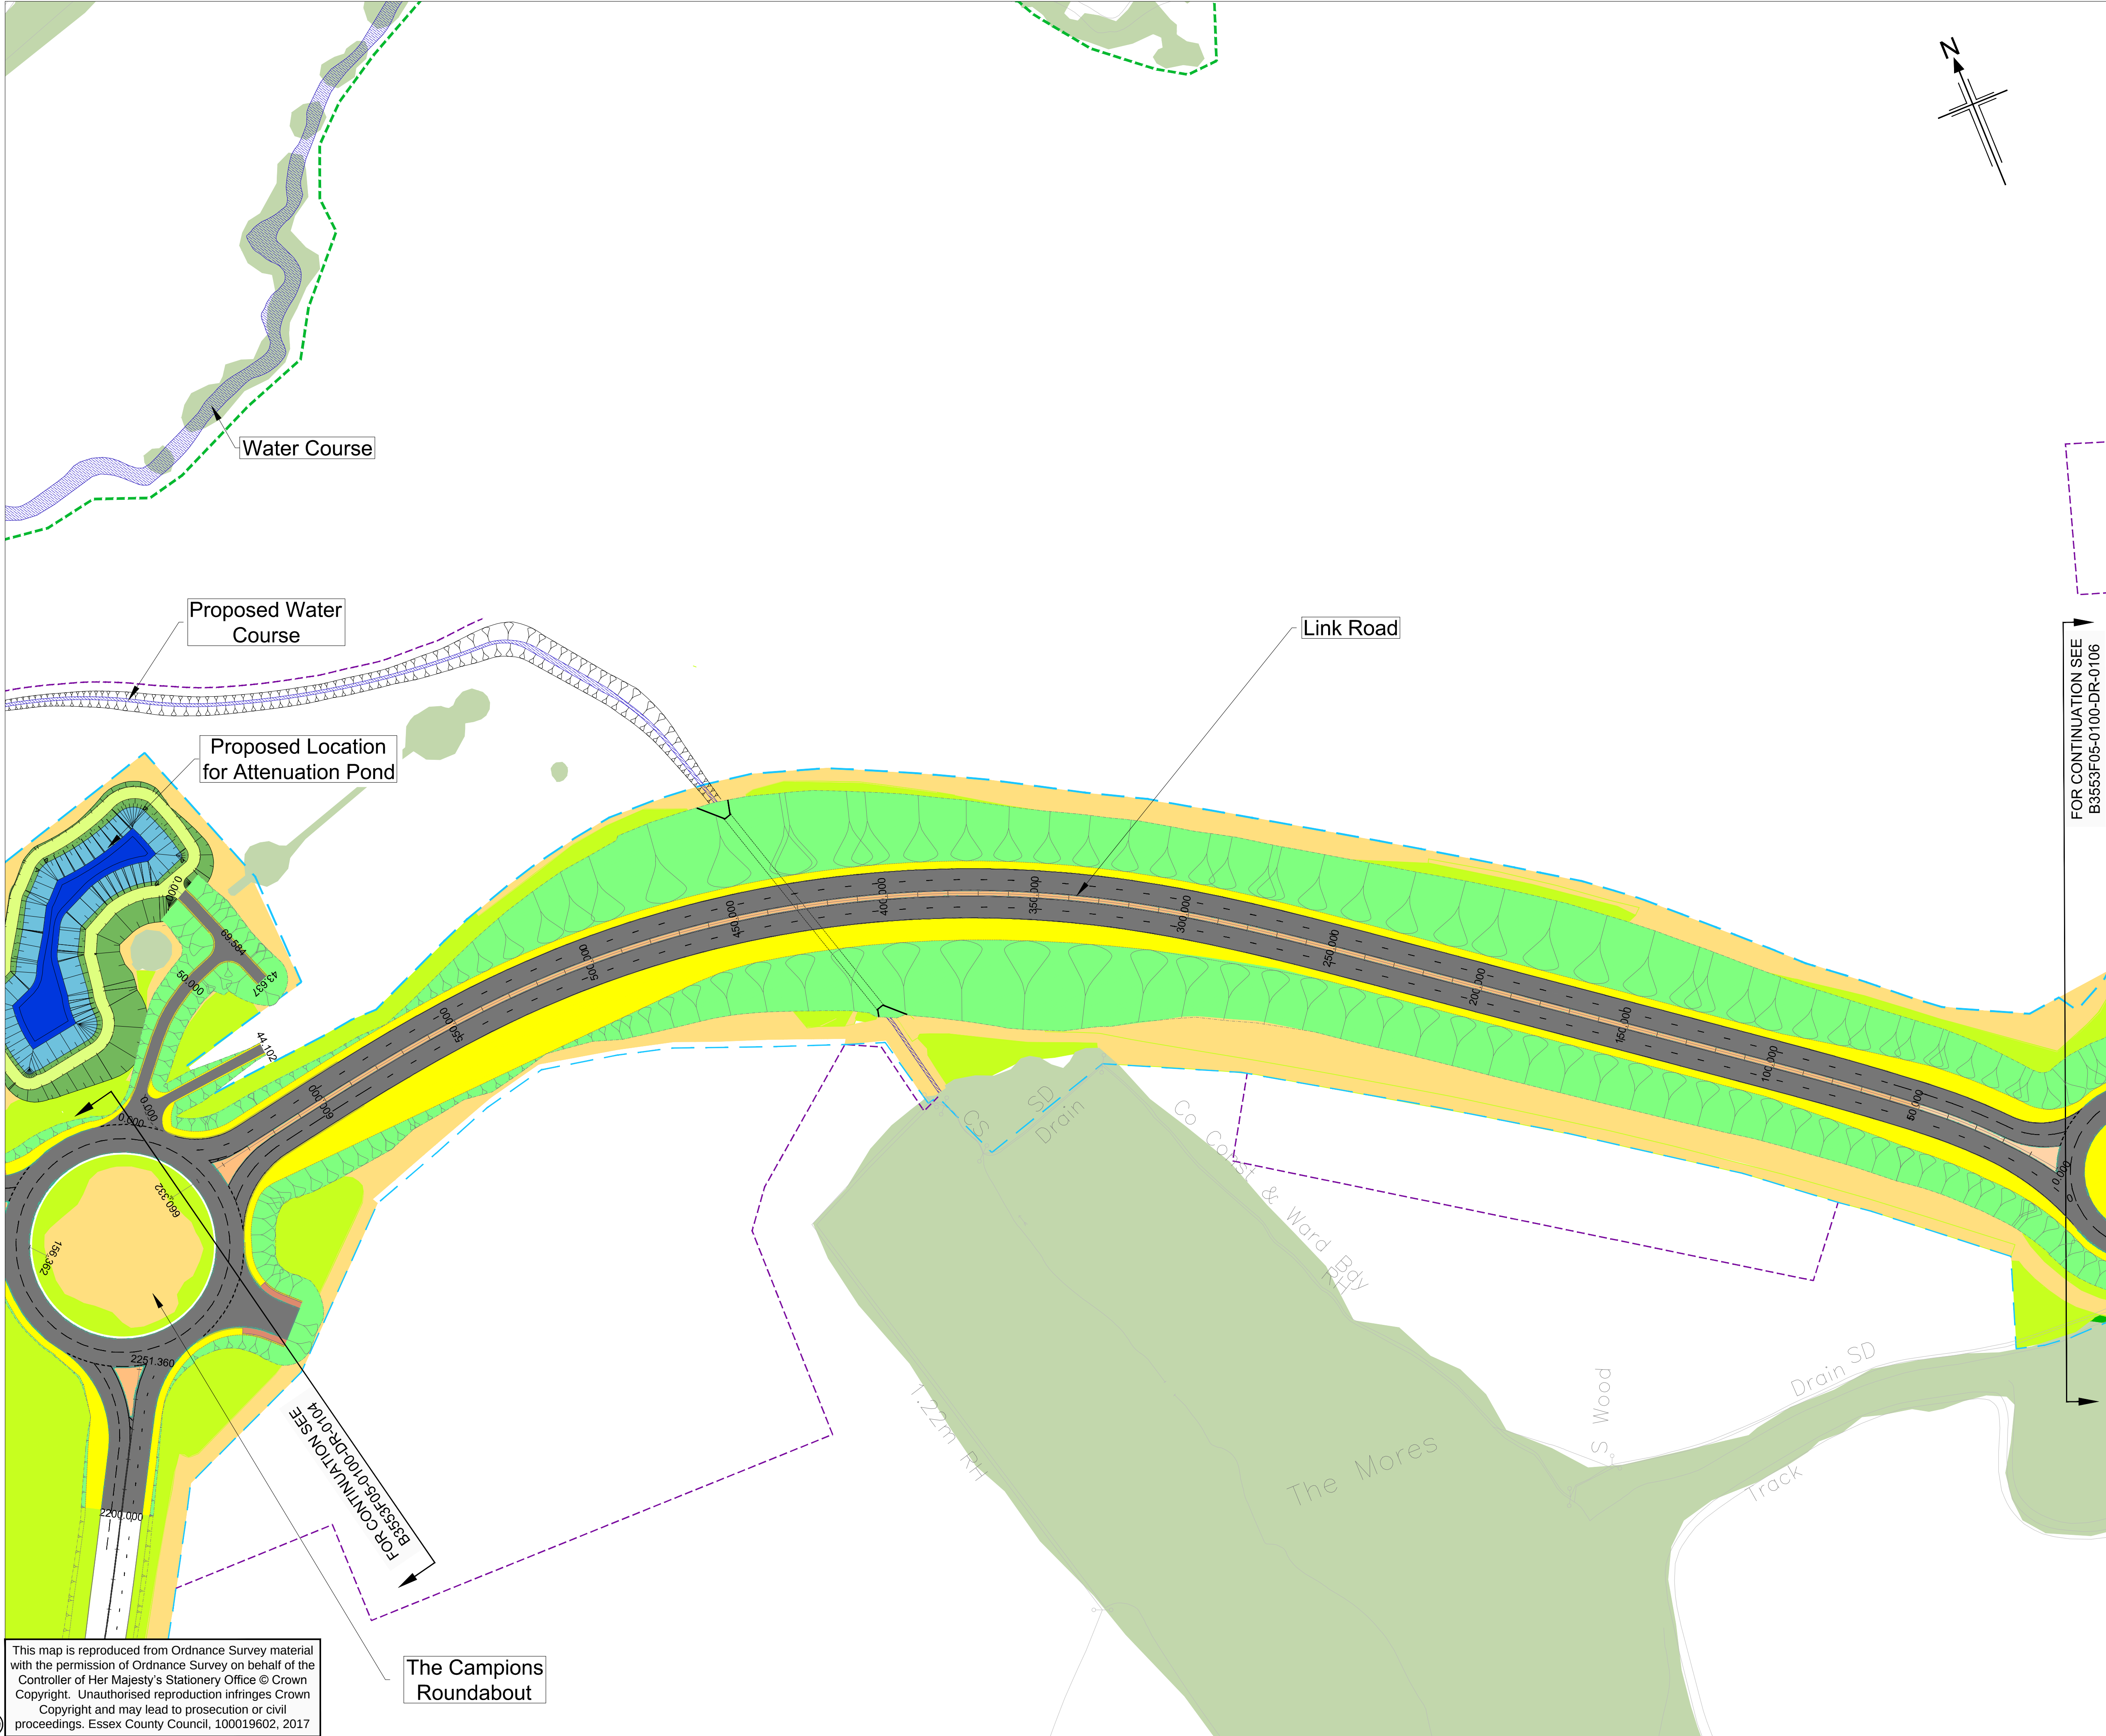

- Notes:**
- Drawing is as presented for illustrative purposes and guidance only.
 - All dimensions are in metres unless otherwise stated.
 - For Key Plan refer to B3553F05-0100-DR-XXXX.
 - Where the Planning Application Boundary lies outside the Scheme Extent and land within the CPO, it has been presented only for information.
 - Road markings have been shown indicatively only to present the developing scheme.

- KEY:**
- Proposed Road
 - Footway / Cycleway and Paved Areas
 - Proposed Verge
 - Proposed Earthworks
 - Proposed Pond
 - Traffic Island
 - Scheme boundary
 - Proposed individual trees to be planted at large size
 - Proposed native species hedgerow
 - Proposed woodland / screen planting
 - Proposed native shrubs
 - Existing Public Right of Way
 - Existing PRoW Proposed for Upgrade (Outside current Scheme)
 - Planning Application Boundary
 - Amenity shrub and groundcover planting
 - Existing woodland/tree canopy to be retained

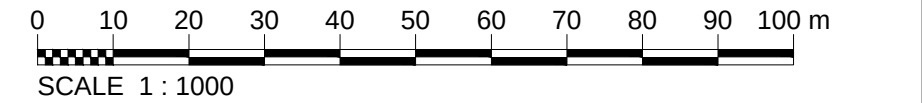

Rev.	Date	Description of revision	Drawn	Checked	Review'd	Approv'd
-	-	-	-	-	-	-
-	-	-	-	-	-	-
P0	-	-	-	-	-	-

DRAWING STATUS
DESIGN & CONSTRUCT TENDER



Mark Rowe, Service Director, Highways
Seax House, Victoria Road South, Chelmsford, CM1 1QH.
Tel: 0345 6037631
© Essex County Council

SCHEME TITLE
M11 JUNCTION 7A

DRAWING TITLE
GENERAL ARRANGEMENT
LAYOUT PLAN
SHEET 5 OF 8

DESIGNED	DRAWN	CHECKED	REVIEWED	APPROVED
-	-	-	-	-
DATE	DATE	DATE	DATE	DATE
-	-	-	-	-

DRAWING UNITS U.N.O.
DIMENSIONS IN MILLIMETRES
LEVELS IN METRES


SCALE AT A1 (841X594mm)
1:1000

DRAWING No.
B3553F05-0100-DR-0105

REV.
P00




This drawing is not to be used in whole or part other than for the intended purpose and project as defined on this drawing. Refer to the contract for full terms and conditions.

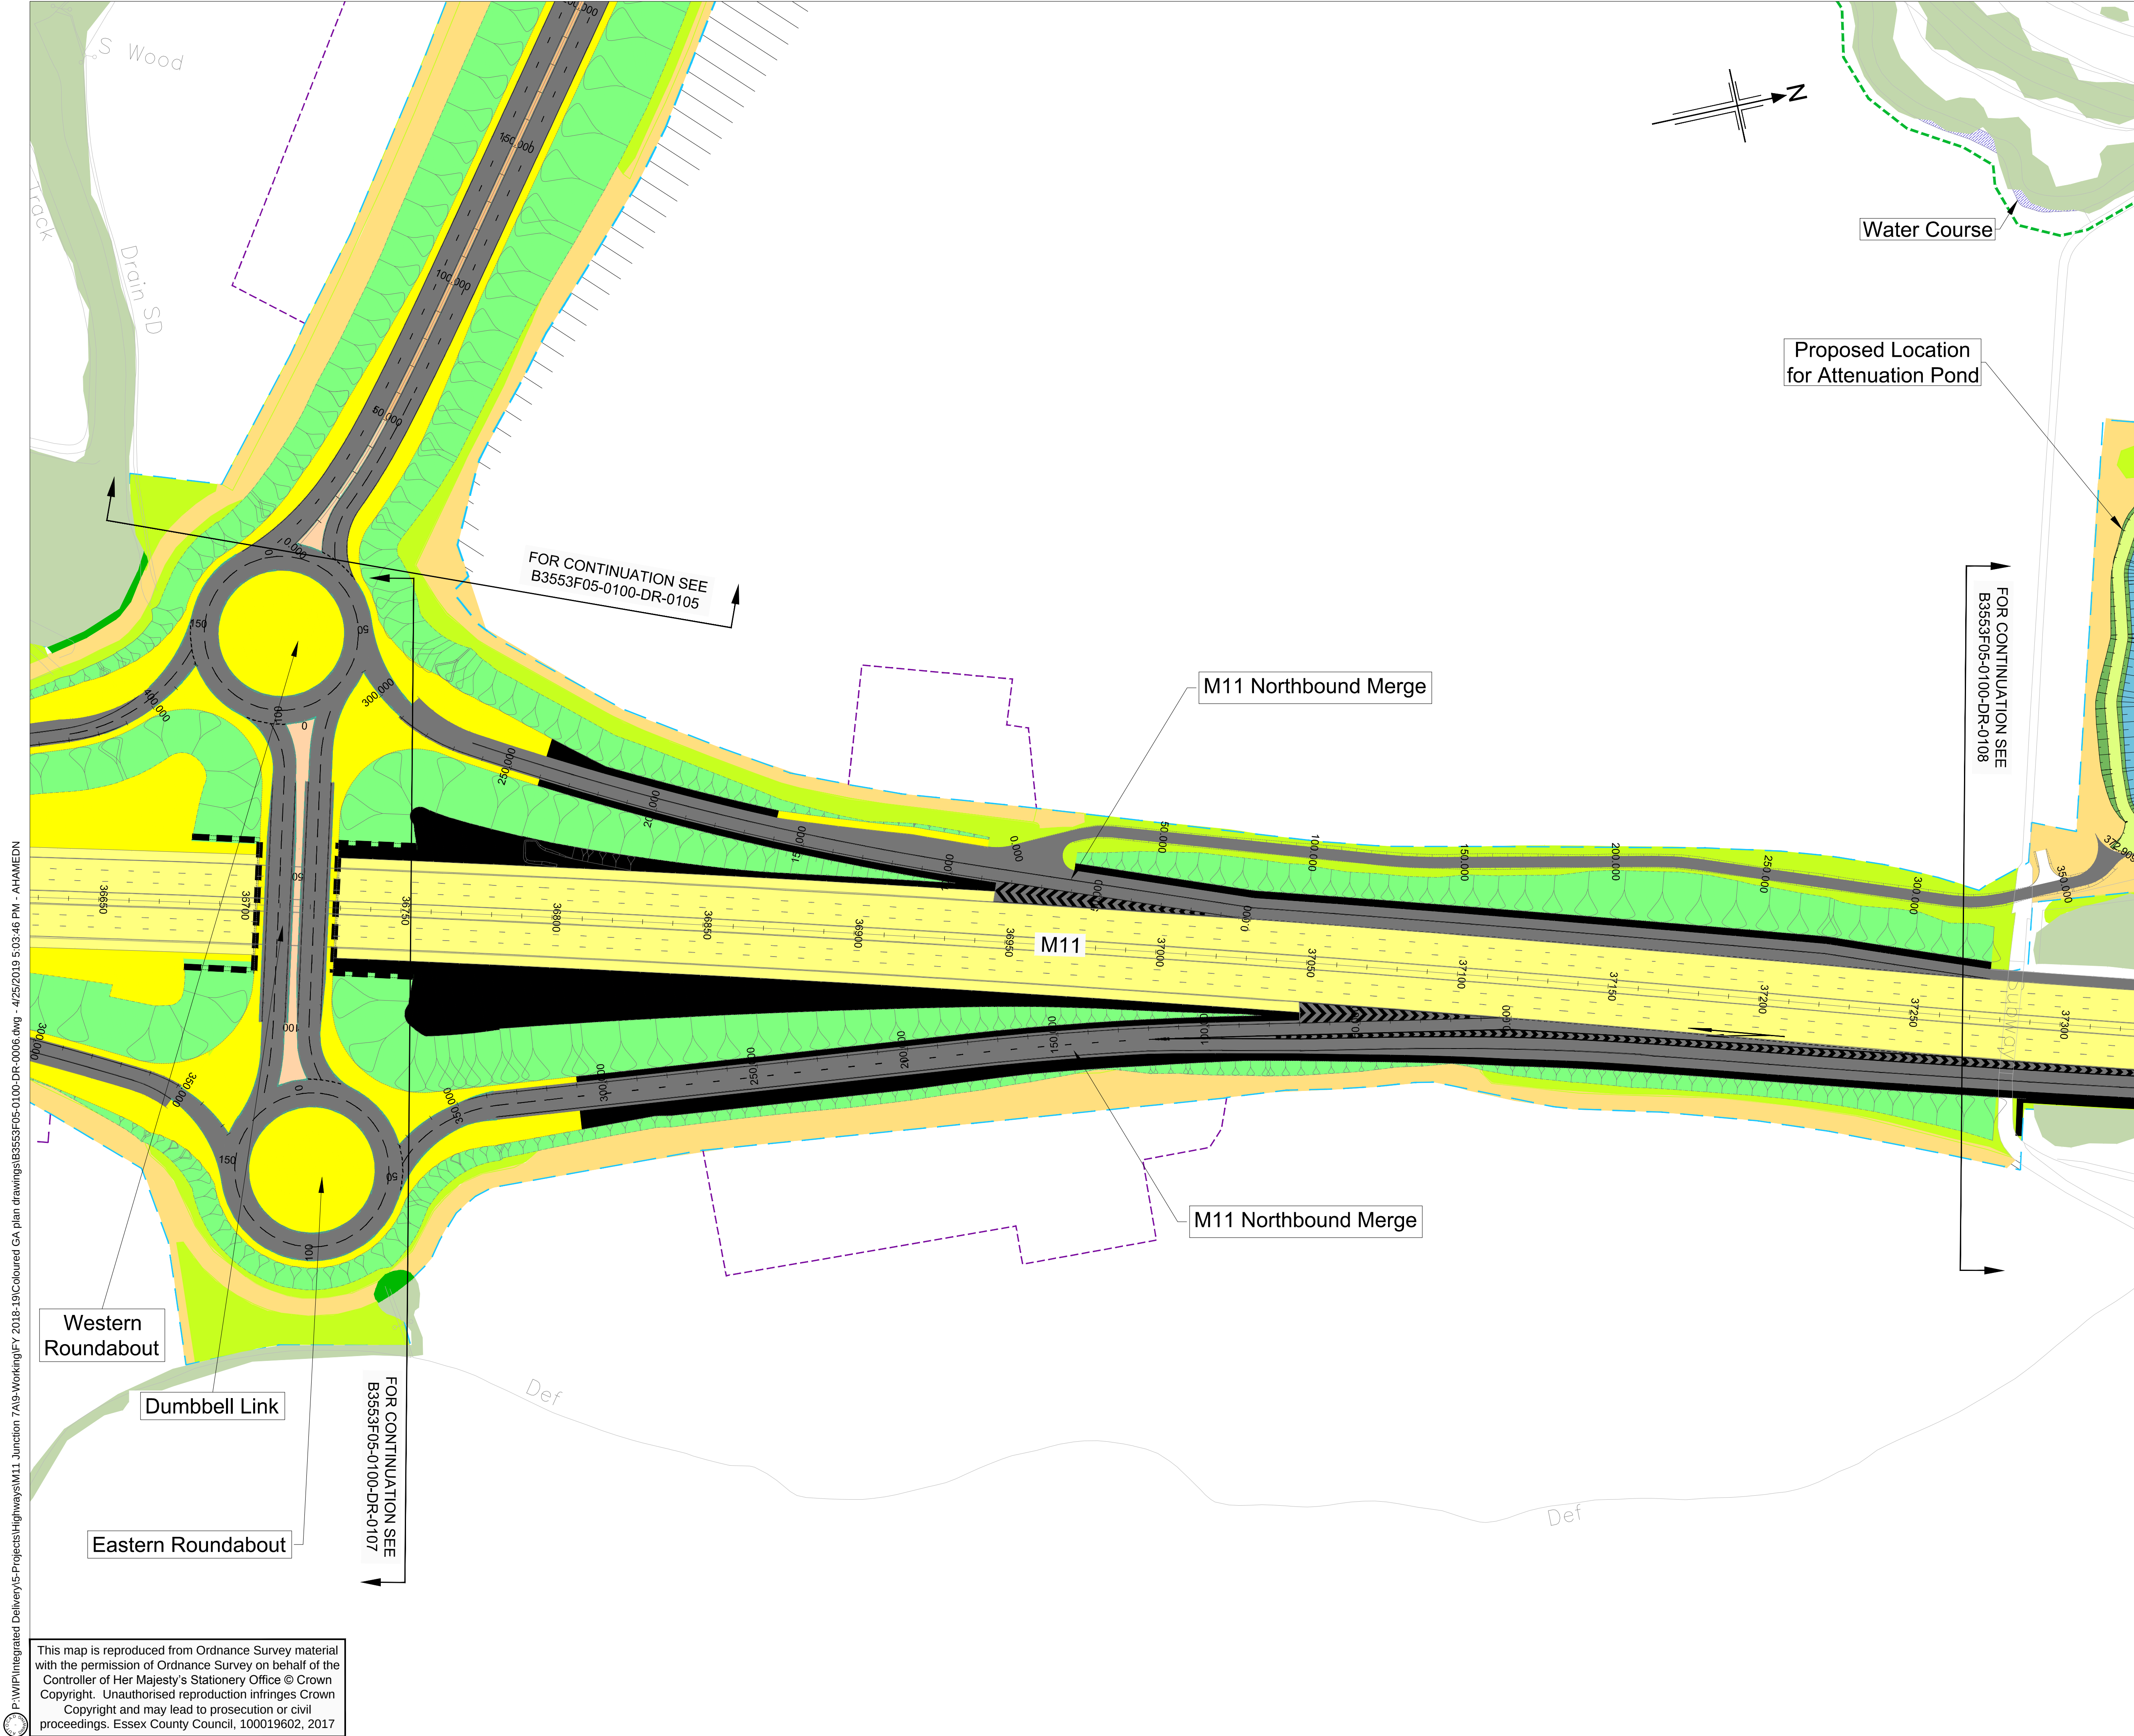

- Notes:**
- Drawing is as presented for illustrative purposes and guidance only.
 - All dimensions are in metres unless otherwise stated.
 - For Key Plan refer to B3553F05-0100-DR-XXXX.
 - Where the Planning Application Boundary lies outside the Scheme Extent and land within the CPO, it has been presented only for information.
 - Road markings have been shown indicatively only to present the developing scheme.

- KEY:**
- Proposed Road
 - Footway / Cycleway and Paved Areas
 - Proposed Verge
 - Proposed Earthworks
 - Proposed Pond
 - Traffic Island
 - Scheme boundary
 - Proposed individual trees to be planted at large size
 - Proposed native species hedgerow
 - Proposed woodland / screen planting
 - Proposed native shrubs
 - Existing Public Right of Way
 - Existing PRoW Proposed for Upgrade (Outside current Scheme)
 - Planning Application Boundary
 - Amenity shrub and groundcover planting
 - Existing woodland/tree canopy to be retained

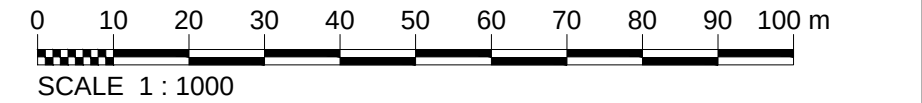

Rev.	Date	Description of revision	Drawn	Checked	Reviewed	Approved
-	-	-	-	-	-	-
-	-	-	-	-	-	-
P0	-	-	-	-	-	-

DRAWING STATUS



Mark Rowe, Service Director, Highways
Seax House, Victoria Road South, Chelmsford, CM1 1QH.
Tel: 0345 6037631 © Essex County Council

SCHEME TITLE

M11 JUNCTION 7A

DRAWING TITLE

GENERAL ARRANGEMENT
LAYOUT PLAN
SHEET 6 OF 8

DESIGNED	DRAWN	CHECKED	REVIEWED	APPROVED
-	-	-	-	-
DATE	DATE	DATE	DATE	DATE
-	-	-	-	-

DRAWING UNITS U.N.O.
DIMENSIONS IN MILLIMETRES
LEVELS IN METRES

SCALE AT A1 (841X594mm)
1:1000

DRAWING No.

B3553F05-0100-DR-0006

REV.


P0



This drawing is not to be used in whole or part other than for the intended purpose and project as defined on this drawing. Refer to the contract for full terms and conditions.


P:\P\IP\Integrated Delivery\5-Projects\Highways\M11 Junction 7A\B-Working\FY 2018-19\Coloured GA plan drawings\B3553F05-0100-DR-0006.dwg - 4/25/2019 5:03:46 PM - AHAMEDN

This map is reproduced from Ordnance Survey material with the permission of Ordnance Survey on behalf of the Controller of Her Majesty's Stationery Office © Crown Copyright. Unauthorised reproduction infringes Crown Copyright and may lead to prosecution or civil proceedings. Essex County Council, 100019602, 2017

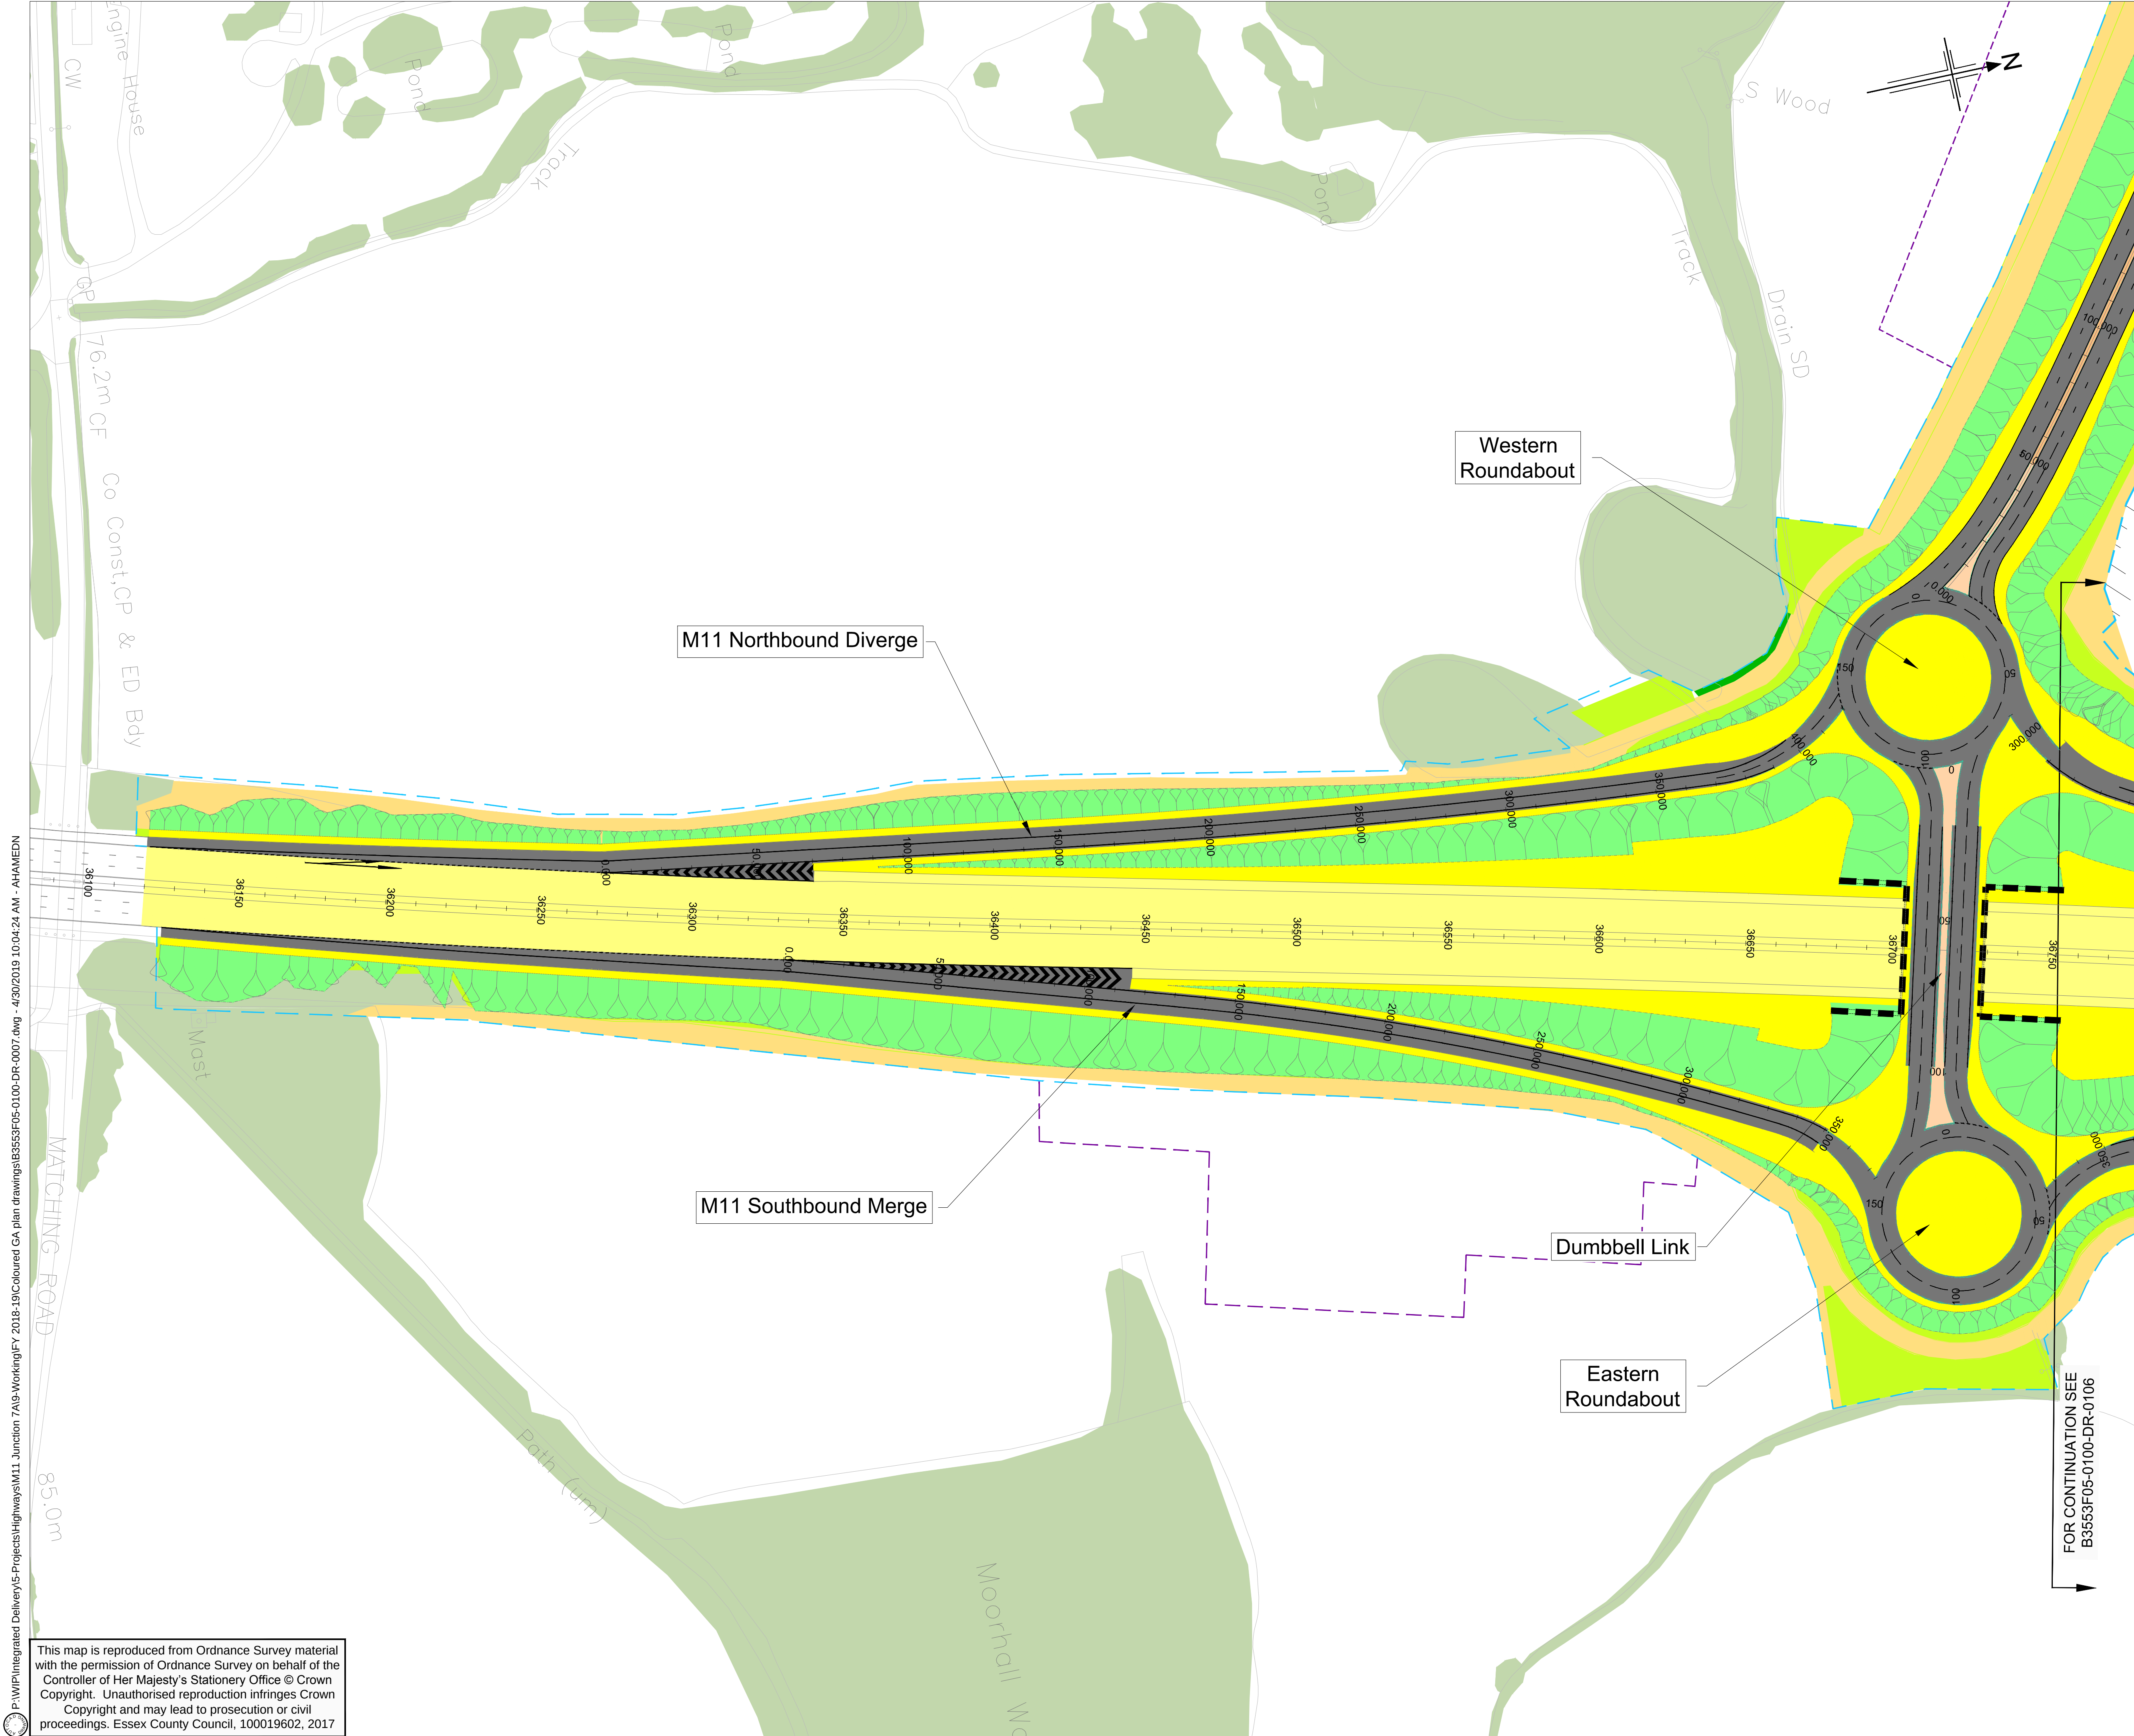

- Notes:**
1. Drawing is as presented for illustrative purposes and guidance only.
 2. All dimensions are in metres unless otherwise stated.
 3. For Key Plan refer to B3553F05-0100-DR-XXXX.
 4. Where the Planning Application Boundary lies outside the Scheme Extent and land within the CPO, it has been presented only for information.
 5. Road markings have been shown indicatively only to present the developing scheme.

- KEY:**
- Proposed Road
 - Footway / Cycleway and Paved Areas
 - Proposed Verge
 - Proposed Earthworks
 - Proposed Pond
 - Traffic Island
 - Scheme boundary
 - Proposed individual trees to be planted at large size
 - Proposed native species hedgerow
 - Proposed woodland / screen planting
 - Proposed native shrubs
 - Existing Public Right of Way
 - Existing PRoW Proposed for Upgrade (Outside current Scheme)
 - Planning Application Boundary
 - Amenity shrub and groundcover planting
 - Existing woodland/tree canopy to be retained

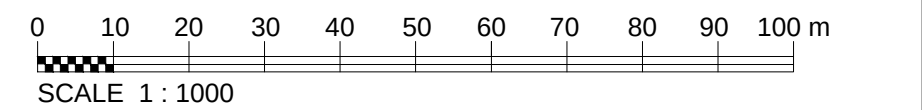

Rev.	Date	Description of revision	Drawn	Checked	Review'd	Approv'd
-	-	-	-	-	-	-
-	-	-	-	-	-	-
P0	-	-	-	-	-	-

DRAWING STATUS
DESIGN & CONSTRUCT TENDER



Mark Rowe, Service Director, Highways
Seax House, Victoria Road South, Chelmsford, CM1 1QH.
Tel: 0345 6037631
© Essex County Council

SCHEME TITLE
M11 JUNCTION 7A

DRAWING TITLE
GENERAL ARRANGEMENT
LAYOUT PLAN
SHEET 7 OF 8

DESIGNED -	DRAWN -	CHECKED -	REVIEWED -	APPROVED -
DATE -	DATE -	DATE -	DATE -	DATE -

DRAWING UNITS U.N.O.
DIMENSIONS IN MILLIMETRES
LEVELS IN METRES

SCALE AT A1 (841X594mm)
1:1000

DRAWING No.
B3553F05-0100-DR-0007

REV.
P0



This drawing is not to be used in whole or part other than for the intended purpose and project as defined on this drawing. Refer to the contract for full terms and conditions.